


Scheduled Monument

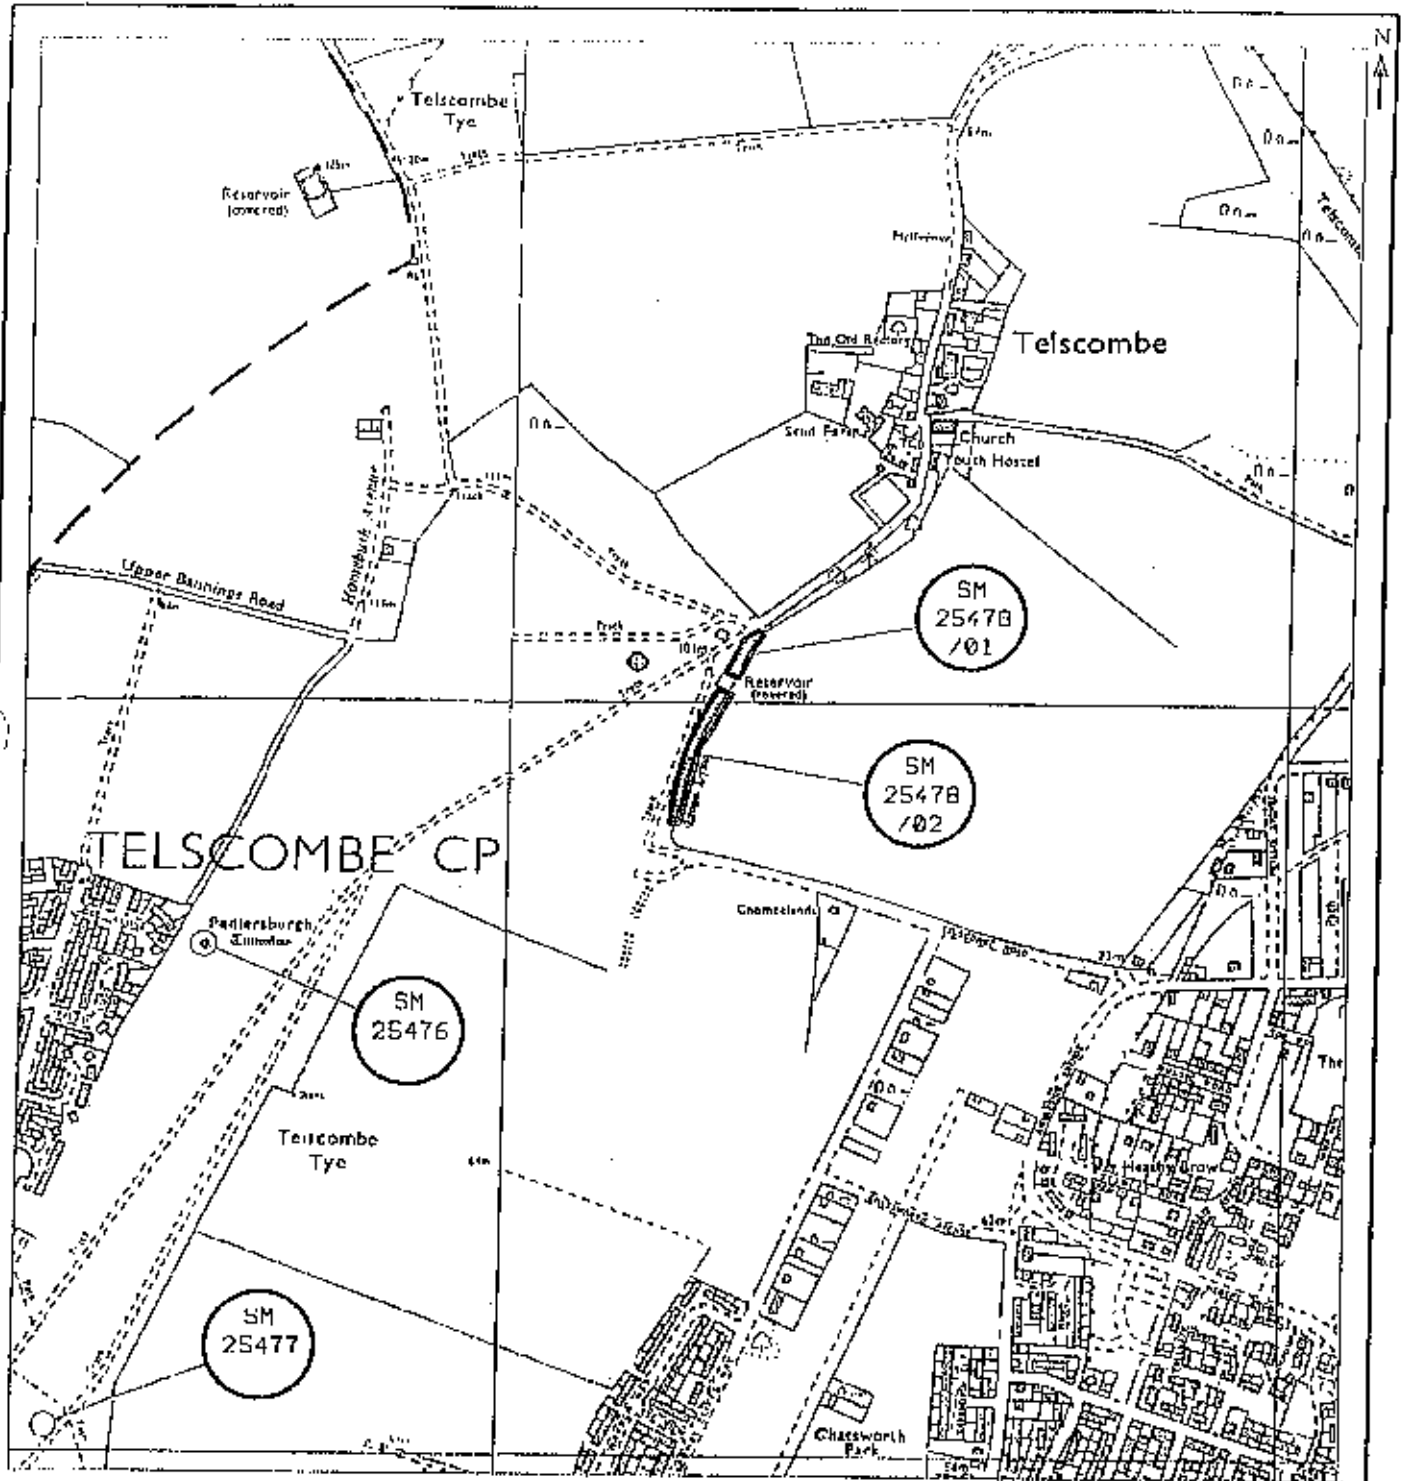

© Crown copyright reserved

For identification purposes only

Site Name: Cross dyke on Telscombe Tye


County: Sussex, East

District: Lewes

Parish: Telscombe

Notes: 2 linear sites: from TQ 4032 0309 to TQ 4028 0303 and TQ 4028 0301 to TQ 4021 0283
For exclusions - see text record

Key: Monument No. Location/extent of site

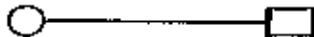

Scale: 1:10000

Derived from: 1:10000

Centred on NGR: TQ40230292

Extract from OS sheet: TQ40SW

Date: 23.8.94

Monument No: SM25478

English Heritage

Fortress House 23 Savile Row London W1X 1AB Telephone 071-073 3000 Fax 071-073 3001

ASSESSMENT OF IMPORTANCE (Continued)

although they may also have been used as trackways, cattle droveways or defensive earthworks. Cross dykes are one of the few monument types which illustrate how land was divided up in the prehistoric period. They are of considerable importance for any analysis of settlement and land use in the Bronze Age. Very few have survived to the present day and hence all well-preserved examples are considered to be of national importance.

Despite partial disturbance by the dumping of building rubble, by tree growth and agricultural activity, the cross dyke on Telscombe Tye survives comparatively well, retaining substantial earthworks, archaeological remains and environmental evidence relating to the monument and the landscape in which it was constructed. Around 600m and 1km to the south west are two bowl barrows. These monuments are broadly contemporary, and their association with the cross dyke provides evidence for the importance of this area for settlement, agriculture and funerary practices during the prehistoric period.

MAP EXTRACT

The site of the monument is shown on the attached map extract outlined in black and highlighted in red.

SCHEDULING HISTORY

Monument included in the Schedule on 14th July 1966 as:
COUNTY/NUMBER: Sussex 264
NAME: Telscombe Tye Dyke

Scheduling amended on 1st April 1974 to:
COUNTY/NUMBER: East Sussex 264
NAME: Telscombe Tye Dyke

The reference of this monument is now:
NATIONAL MONUMENT NUMBER: 25478
NAME: Cross dyke on Telscombe Tye

SCHEDULING REVISED ON 02nd August 1995

SIGNED BY: Iain Newton
On behalf of the Secretary of State for National Heritage.



ENGLISH HERITAGE

Baileys Reed, Bodiam Road, Salehurst, Robertsbridge, East Sussex, TN32 5SP

Simon Culpin
South Downs Joint Committee
Central Area Office
Stammer Park
Lewes Road
Brighton
E Sussex
BN1 9SE

Tel: 01580 860664

13 February 2006

Dear Simon,

TELSCOMBE TYE

Thank you for your letter of 6 February enclosing a sketch plan showing the position of temporary electric fencing which it is proposed will be erected by the east edge of the track running south from the cattle grid in order to allow areas along the cross dyke which have been affected by cattle poaching to recover.

This will allow flexibility in the grazing regime and help ensure that poaching does not become a problem again. I can confirm that Scheduled Monument Consent will not be required for this light, temporary electric fence.

Should you require any further advice, please do not hesitate to contact me.

Yours sincerely



Vivienne Coad

Vivienne Coad, Field Monument Warden

cc. Paul Roberts, English Heritage

Rights of Way Information

- Copy of definitive map showing rights of way
- Specification for bridle-gate on electric fence line.

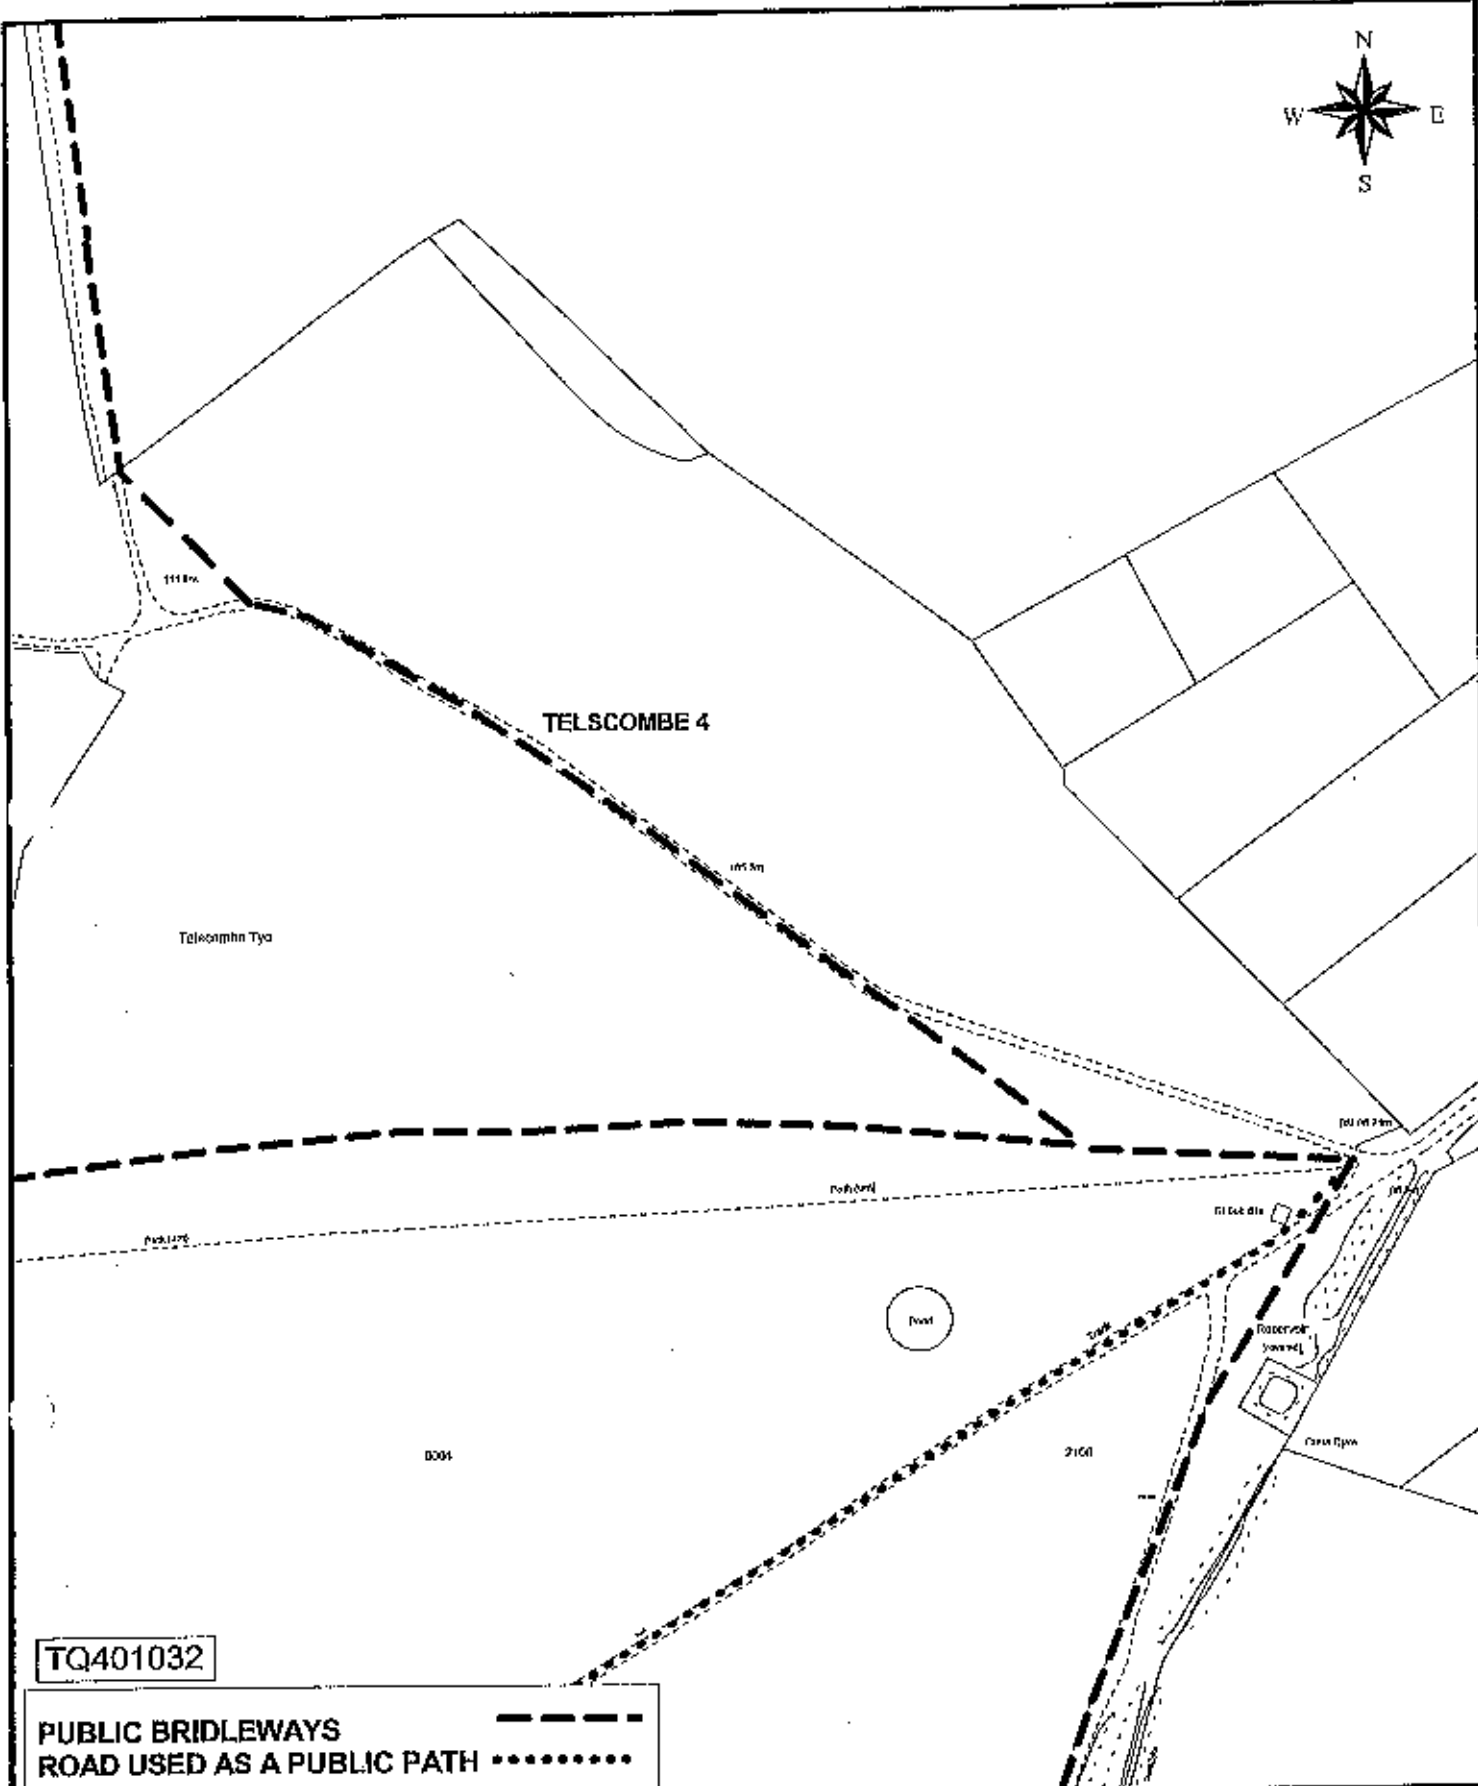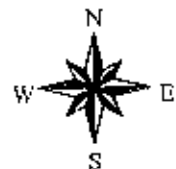

TQ401032

PUBLIC BRIDLEWAYS ————
ROAD USED AS A PUBLIC PATH ······


East Sussex County Council Bob Wilkins Director of Transport and Environment, P. O. Box 4 County Hall St Anne's Crescent BN7 1SG	DEFINITIVE LINE OF PUBLIC BRIDLEWAY TELSCOMBE 4	Drawn : S Homewood
		Drg. No : 1
	Reproduced from the Ordnance Survey Mapping with the permission of the Controller of Her Majesty's Stationery Office. Crown Copyright. Unauthorised reproduction infringes Crown Copyright and may lead to prosecution or civil proceedings. East Sussex County Council - 15/01/2001 2003	Date : 06/02/2006
		Scale : 1;2500

Figure 3.5

Gateway in electric fence on a bridleway

Scale : 1 : 20

All dimensions in millimetres.

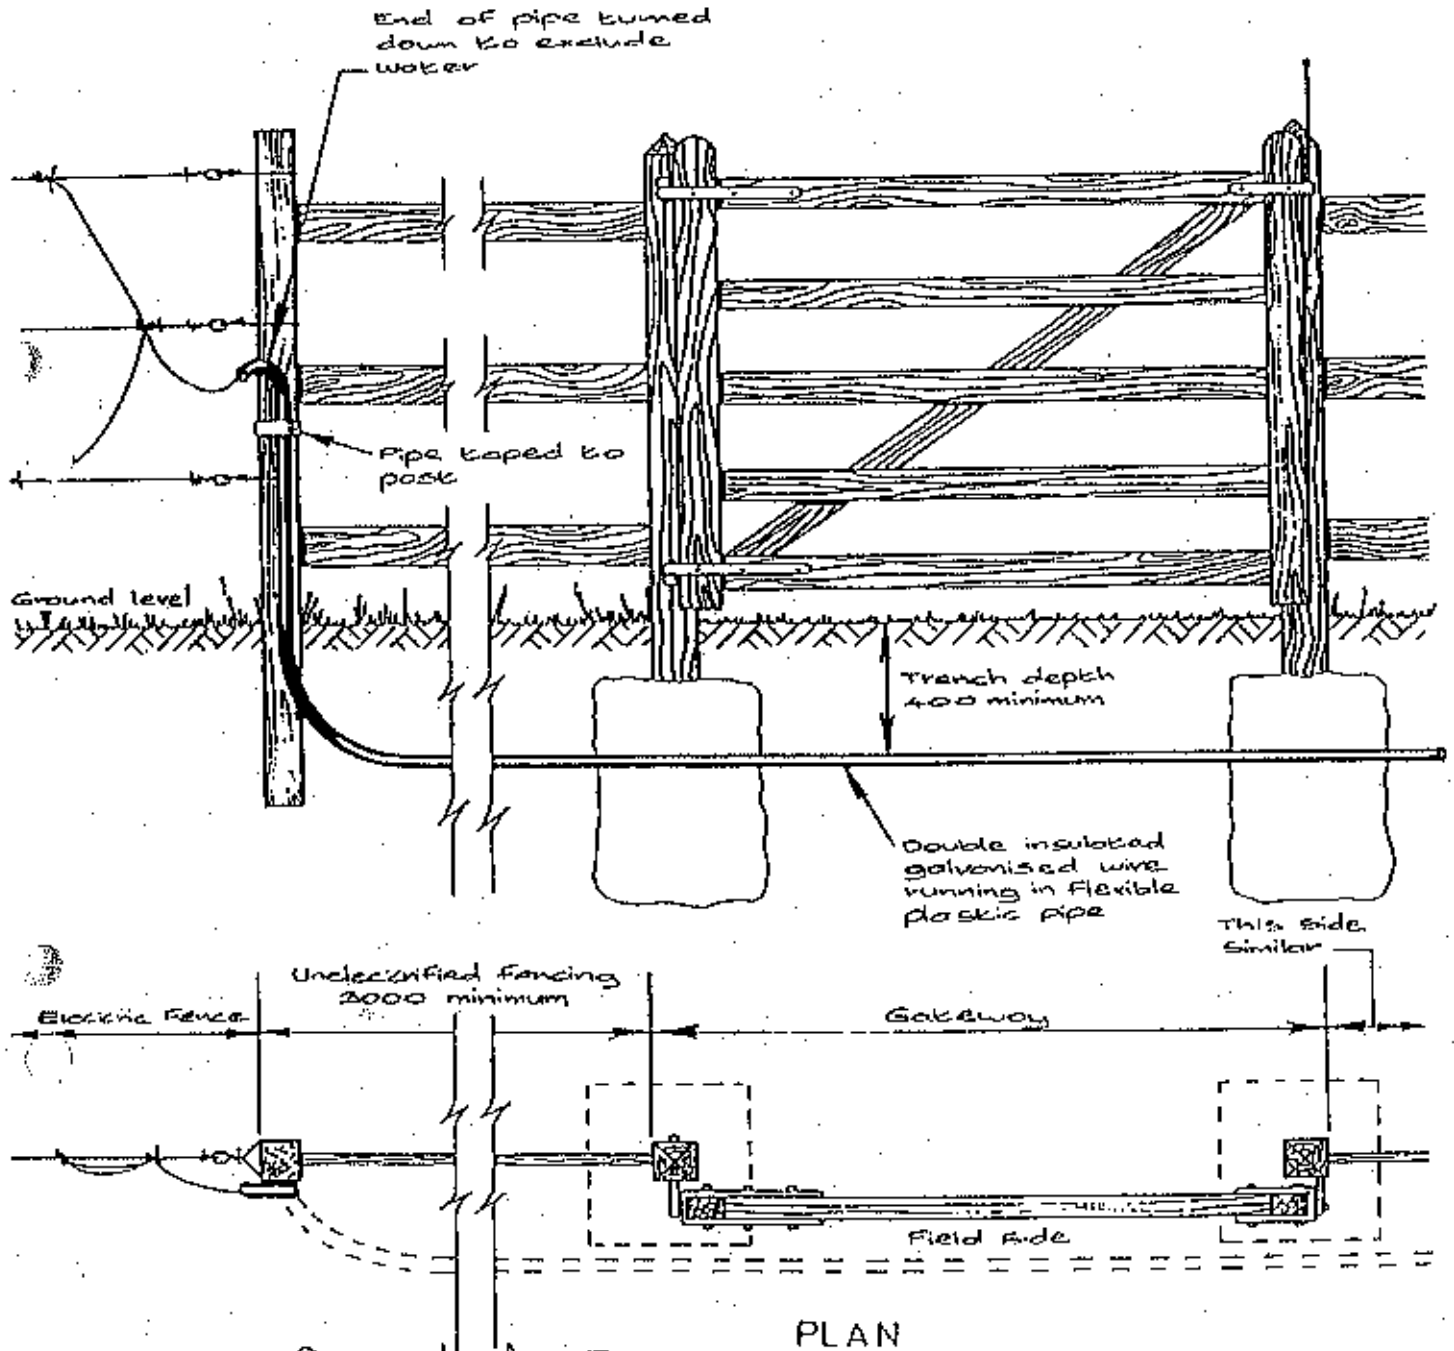

Dear Lady Bury,
 Many thanks for your efforts - the correct procedure for masking electric fencing is as above - this is taken from the BATS Book - Bridleway Gates - A Guide to Good Practice -

CHRIS WHITE
 PRIMROSE LODGE
 DUDDLESWELL
 UCKFIELD EAST SUSSEX
 TN22 3JN
 01825 712689

Chris White
 1.03-04



Dr Desmond Turner MP
Brighton Kemptown - Labour
179 Preston Road, Brighton BN1 6AG
Tel: 01273 330610 Fax: 01273 500966
www.desturnermp.co.uk e-mail: turnerd@parliament.uk
(please give your postal address when sending an e-mail)



The Town Clerk
Telscombe Town Council
Telscombe Civic Centre
360 South Coast Road
Telscombe Cliffs
East Sussex
BN10 7ES
For the attention of Mrs. Verrall

1st February 2006
Our Ref: VW/MA/01/02/06

Dear Mrs. Verrall

Re: Mr. and Mrs. Marzilius, "Landour" Telscombe Village, East Sussex BN7 3HZ

Further to previous correspondence, I am enclosing a copy of two recent emails received from Mr. Marzilius in relation to ongoing problems that he and his wife have experienced as a result of the lack of fencing along the track which they use. I am aware of the background to this issue, but must say that I sympathise with Mr. and Mrs. Marzilius in relation to their predicament and also have concerns that there could indeed be a safety issue to be addressed by the Council.

I would be grateful for your comments.

Yours sincerely

PP Des Turner MP

c.c. Simon Culpin, Senior Ranger, Sussex Downs Conservation Board, Central Area Office, Stanmer Park, Lewes Road, Brighton BN1 9SE ✓

*Dr. Desmond Turner MP represents the Brighton Kemptown Parliamentary Constituency (Palace Pier to Peacehaven, Madeira Drive to Moulsecoomb)
If you would like advice or assistance from Des Turner please write to the above address, or come along to one of his six advice surgeries per month (please call the office for details)*

✓ on database

Thank you for your email which will receive attention as soon as possible.

Vaughan Williams - Assistant to Dr Desmond Turner MP (Brighton Kemptown)

Brighton office - 01273 330610 (tel) 01273 500966 (fax)
Address: 179 Preston Road, Brighton, BN1 6AG
London office - 0207 219 2292 (tel) 0207 219 0264 (fax)

This e-mail is confidential to the intended recipient. If you have received it in error, please notify the sender and delete it from your system. Any unauthorised use, disclosure, or copying is not permitted. This e-mail has been checked for viruses, but no liability is accepted for any damage caused by any virus transmitted by this e-mail.

-----Original Message-----

From: Frederick Marzillius [mailto:fmz1@btinternet.com]
Sent: 31 January 2006 21:48
To: TURNER, Desmond
Subject: Fw: Telscombe Tye

Dear Mr Turner

Further to yesterdays email, this morning I was one hour late for work owing to cattle all over the access track from my house ,I phoned the farm and was told to shout at the cows, not only does this not work but I consider it extremely dangerous to attempt to ride through them on my motorbike, I have asked Telscombe town council who will be held responsible in the event of an accident and I am getting no replies , you have in the past told me that should we have any problems to get in touch with you, I am now requesting immediate help with this dangerous situation.

Mr F Marzillius

----- Original Message -----

To: turnerd@parliament.uk ; info@alanbakersonline.fsnet.co.uk ; karen.hoy@theargus.co.uk
Sent: Monday, January 30, 2006 10:25 PM
Subject: Fw: Telscombe Tye

Dear Mr Turner

Below is a copy of an email I sent you in September to which you have not responded, My wife and I are now faced with riding through a herd of cattle ,On Sunday this week the cattle were charging about en mass all along and over the track to our property,we are now in the situation where my wife will not go to work if the cows are in sight owing to the extreme danger of riding a motor scooter through a herd of rampaging cattle , we have lived here for more than 20 years and the cattle have always been fenced off. This is becoming an absolute nightmare ,We were told ages ago that the cattle would be fenced off, this is a serious safety issue that everybody knows about but it appears that nobody wants to know. We are demanding that the cattle be fenced off the track(s) ,If this cannot be done then the cattle should be removed before there is a serious accident. Please do not ignore this situation again ,the problem cannot be swept under the carpet ,we live here and are faced with this everyday, do we have to wait for the inevitable tragedy before something is done.

Mr F Marzillius Landour Telscombe Village
PS, attached H&SE paper clearly stating -All large animals are potentially dangerous

----- Original Message -----

www.jobstoday.co.uk

Join a driving instructor

Up to £30,000 PA
Previous experience not required
Local training
Courses needed
Wide now



or a FREE information pack

Call 0 223 999

www.letsdrive.com



Terms and conditions apply. No more than 5 priority places

IT'S THE TIME TO BECOME A DRIVING INSTRUCTOR

UK'S NO.1 INSTRUCTOR COLLEGE NETWORK
EARN UP TO £3000 A WEEK (OF £30,000 A YEAR) • Enjoy flexible working hours • Learn around your current job • Guaranteed placement and a fully maintained car • No previous experience necessary

Apply today on 0 170017



1 WEEKS theory and practical training. Funding available in schools. 6+ points may require application. Delivery by road.

Roles



It's what the person who left behind, we employ people who people who wouldn't dream of old automatically put a picture place a used toilet roll with a

CATERING HOUSE STAFF

pension & healthcare (on experience)
People who can give our people rarely without a smile and pulling the perfect pint and

Public & Legal Notices

LEWES COATINGS LIMITED (In Liquidation)

Notice is hereby given that I intend to declare a dividend in unsecured creditors' hands with a period of four months from the last date of proving. Last day for receiving proofs - 31st March 2006. Proofs in this matter must be sent to: Carl Stuart Jackson, Tonon Recovery, Highfield Court, Toking, Chichester, West, Eastleigh, Hampshire SO51 3JZ. Date: 17/03/2006. CARL STUART JACKSON, Joint Liquidator

THOMAS GUESSEWELL CUNDY Deceased
Pursuant to the Trustee Act 1925 (as amended)

NOTICE IS HEREBY GIVEN that any person having a claim against or an interest in the Estate of Thomas Guessewell Cundy late of 99 Cavendish Capann Park, Little East-Sussex who died on the 11th day of August 2001, is required to send written particulars to the undersigned by the 19th day of May 2006, after which date the Administrator will distribute the Estate of the said Deceased among the persons entitled thereto having regard only to the claims and interests of which they shall then have had notice, and will not, as respects the property so distributed, be liable to any person of whose claim or interest they shall not then have had notice. Dated this 7th day of March 2006. KANDIE THOMAS

Wendy Driscoll, Helston, Cornwall TR13 0PP, Solicitors for the said Administrator.

The Insolvency Act 1986
MEMBER RESIN SYSTEMS LIMITED
Company No 44244200

NOTICE IS HEREBY GIVEN pursuant to Section 90 of the Insolvency Act 1986 that a Meeting of Creditors of the above-named Company will be held at 273 Pavilion Buildings, Brighton, East Sussex, BN1 3EE on 20 March 2006 at 11.00 am for the purposes mentioned in Section 90(1) of the Act. Notice is also given that, for the purpose of voting, secured creditors must, unless they surrender their security, lodge at the registered office of the Company at 273 Pavilion Buildings, Brighton, East Sussex, BN1 3EE before the meeting a statement giving particulars of their security, the date when it was given and the value at which it is assessed.

Proxies to be used at the meeting must be lodged at the registered office of the Company not later than 12.00 noon on 27 March 2006 together with an up to date statement of amount to enable creditors to vote. The resolutions to be taken at the meeting may include a resolution appointing the Administrator, who is required to be renominated and the meeting may receive information, should, or be called upon to approve, the costs of preparing the statement of affairs and convening the meeting. A list of names and addresses of the company's creditors can be inspected at the offices of Hughes Traynor, 273 Pavilion Buildings, Brighton, East Sussex, BN1 3EE between the hours of 10.00am and 4.00pm on the two business days preceding the meeting of creditors. Dated this 8 March 2006. MR P. E. WOLFEY, Director

NOTICE

TELSCOMBE TYE PARISH OF TELSCOMBE, DISTRICT OF LEWES, COUNTY OF EAST SUSSEX

NOTICE is hereby given of the intention of the undersigned to (i) ERECT a line of TEMPORARY ELECTRIC FENCING along the north side of the track from the southern end of the Telcombe Village Road, running in a north westerly direction until the western boundary of the Tye, enclosing 4.3 ha of common to separate grazing animals whilst present; (ii) ERECT a line of TEMPORARY ELECTRIC FENCING along the south side of the track from the southern end of the Telcombe Village Road, running in a north westerly direction until the western boundary of the Tye, enclosing 62 ha of common, to separate grazing animals for up to 6 months of the year; (iii) to ERECT a line of TEMPORARY ELECTRIC FENCING along the eastern side of the track from the southern end of the Telcombe Village Road, running in a southerly direction until the eastern boundary of the Tye south of the Cross Dyke (adjacent to the Ancient Monument, enclosing 0.5 ha of common, to protect the Monument from over grazing for up to 6 months of the year; and (iv) to apply under Section 194 of the Law of Property Act 1925 to the Secretary of State for Environment, Food and Rural Affairs for CONSENT to the erection of the proposed temporary fences.

A copy of the application form and map showing the position of the proposed fences, together with further details regarding this application may be inspected at Telcombe Civic Centre, 360 South Coast Road, Telcombe Cliffs, between the hours of 9.30am and 4pm, Monday to Friday.

The documents will be available for inspection until 7 April 2006.

Any objections or representations relating to the proposed fences should be submitted in writing ON or BEFORE that date to: Department for Environment, Food and Rural Affairs, Zone 1/05, Temple Quay House, 2 The Square, Temple Quay, Bristol BS1 6ER quoting Reference CY03.

Please note that any representations cannot be treated as confidential. They will be copied to the applicant and may be disclosed to other interested parties.

For and on behalf of Telcombe Town Council.

Mr D Neighbour, Mayor, Telcombe Town Council, 360 South Coast Road, Telcombe Cliffs, East Sussex BN10 7ES.

CLICK TODAY TO MOVE AWAY

1000s of homes online

Just log onto your local website at...

www.propertytoday.co.uk

Make sure you know what's going on in your neighbourhood!

Lewes District Council
www.lewes.gov.uk

Public Notice

TOWN AND COUNTRY PLANNING ACT 1990

THE SECRETARY OF STATE FOR TRANSPORT has given notice that he has made an Order under Section 247 of the above Act entitled "The Stoppage Of Highways (County East Sussex) (No 3) Order 2006", authorising the stopping of an area of highway at Harbour View Road, Poplar Avenue, Pevensey Road and Wilmington Road in the County East Sussex.

Copies of the Order may be obtained, free of charge, by application to the Head of Survey, East and West Sussex Transport, Government Offices for the South East, First Floor Bridge House, 1 Walnut Tree Close, Guildford GU1 4G (quoting reference GOS/02/000/ESSUS/014). It may also be inspected at all reasonable hours at the offices of Newlyn Public Library, 16 High Street, Newhaven BN9 9PD.

Any person aggrieved by the Order and desiring to question its validity, or of any provision contained therein, or if he is not satisfied that it is not within the power of the above Act or of any requirement of that Act or of any Regulation made thereunder, has not been complied with in relation to the Order, may, within 6 weeks of the 17th March 2006, apply to the High Court for the suspension or quashing of the Order or of any provision contained therein.

STEPHEN DAPAANI
Senior Professional and
Technology Officer
Government Offices for the
South East

General enquiries relating to this notice may be made in writing to South East at the Government Offices for the South East at the address stated above or by telephoning 01483 882713.

GOVERNMENT OFFICES FOR THE REGIONS

Public notice

HIGHWAYS AGENCY THE A27 TRUNK ROAD - DRUSILLA'S ROUNDABOUT, NEAR BERWICK TEMPORARY OVERNIGHT ROAD CLOSURE

NOTICE IS HEREBY GIVEN that the Secretary of State for Transport has made an Order under the A27 Trunk Road, east of Lewes in the County of East Sussex, under Section 14(1)(a) of the Road Traffic Regulation Act 1984 because works are proposed to be executed on the road.

The effect of the Order is to authorise the overnight closure of Station Road at its junction with the A27 at Drusilla's Roundabout (Station Road/Winston Road). This is in the interests of road safety to enable contractors to undertake masonry work at Drusilla's Roundabout.

It is expected that the work will last for approximately 9 nights starting on or after Monday 20th March 2006 between 1830 and 0500 hours.

The Order will come into force on 19th March 2006 and have a maximum duration of eighteen months.

During the closure outlined above, traffic wishing to enter Station Road will be diverted west on the A27 and right onto Poplar Lane to Station Road; any new vehicles wishing to be provided for eastbound traffic on the A27; traffic wishing to leave Station Road will be diverted onto Poplar Lane and either turn left or right onto the eastbound or westbound on-rampways of the A27.

The road closure and diversion route will be clearly indicated by traffic signs throughout the works period.

Ms H Botly
Traffic Operations Directorate